

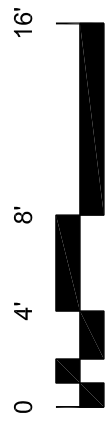


Loft Level
A-1

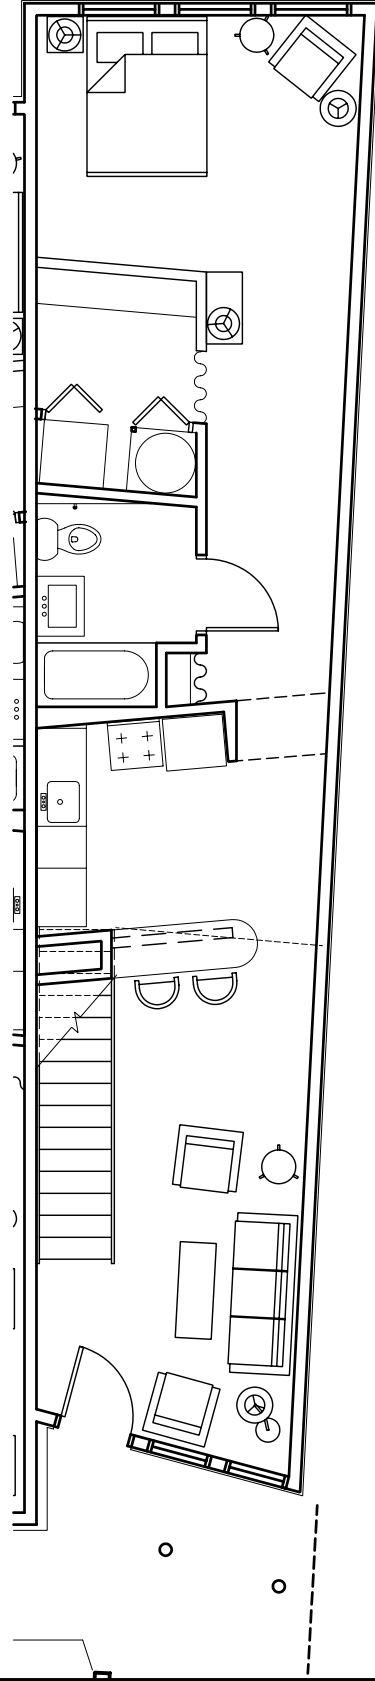


SCALE: 1/8" = 1'-0"

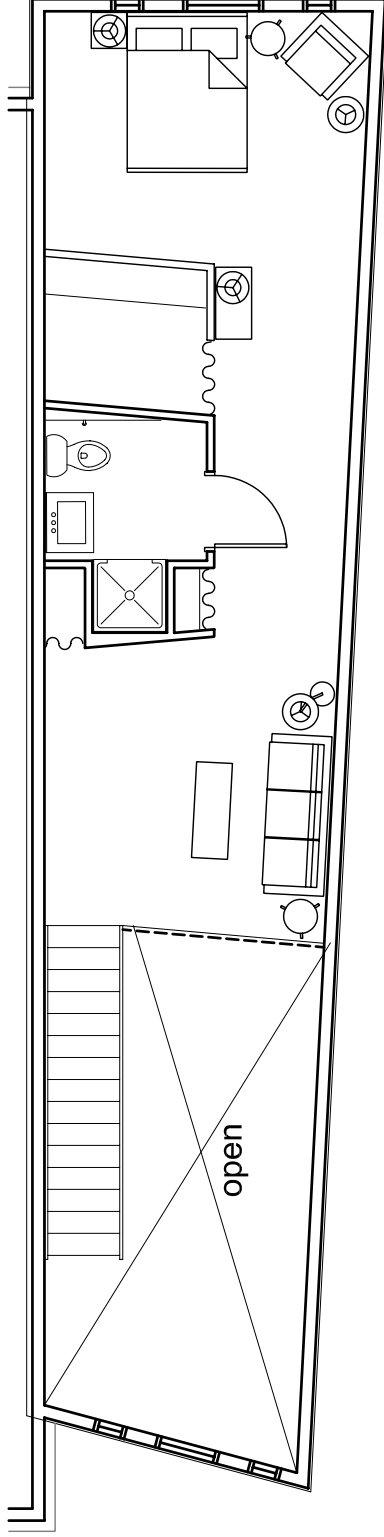

July 23, 2006

K. Norman Berry Associates Architects PLLC

AU Associates

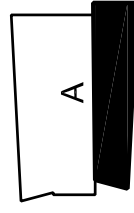

Upper Level
A-1