

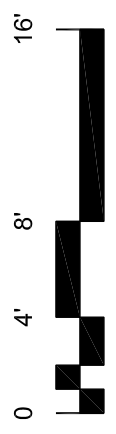


Loft Level
B-1

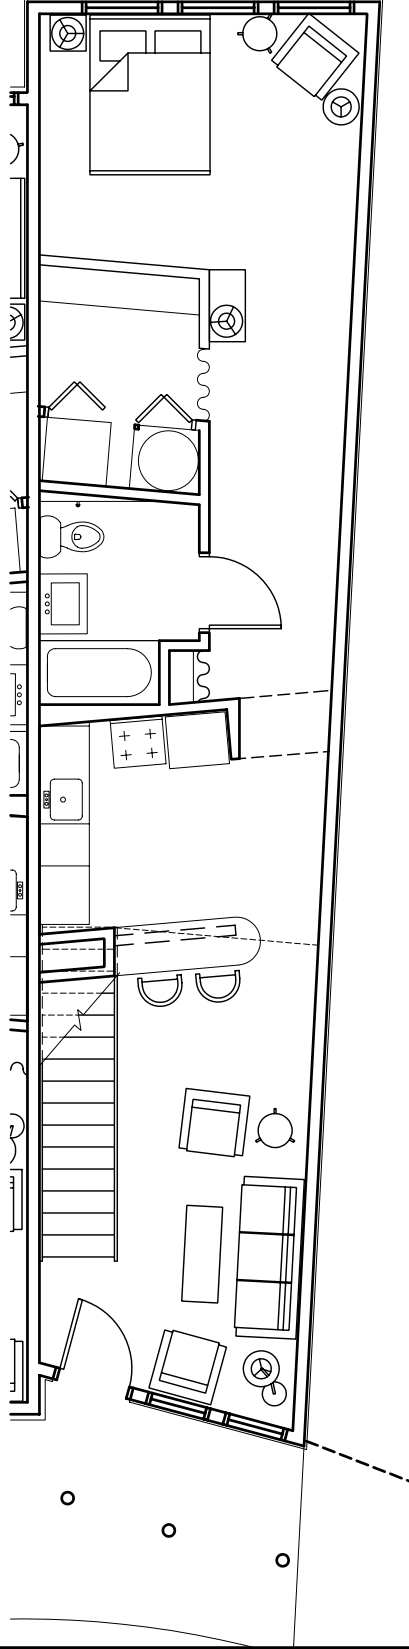

SCALE: 1/8" = 1'-0"

July 23, 2006
K. Norman Berry Associates Architects PLLC

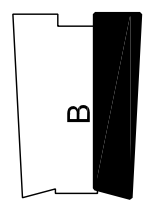

Upper Level
B-1