


Loft Level
B-3



Upper Level
B-3

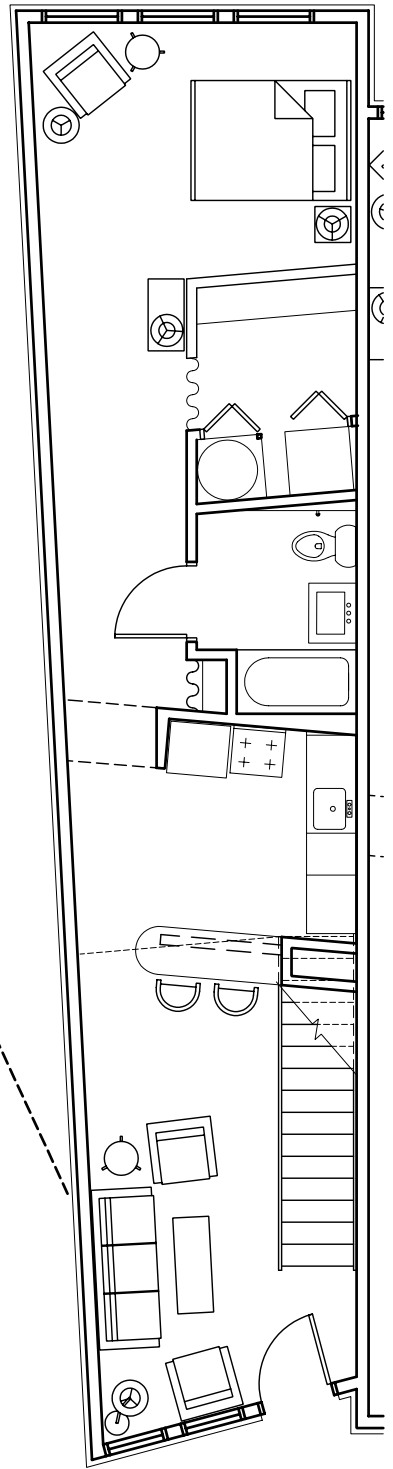

July 23, 2006
K. Norman Berry Associates Architects PLLC

AU Associates

